

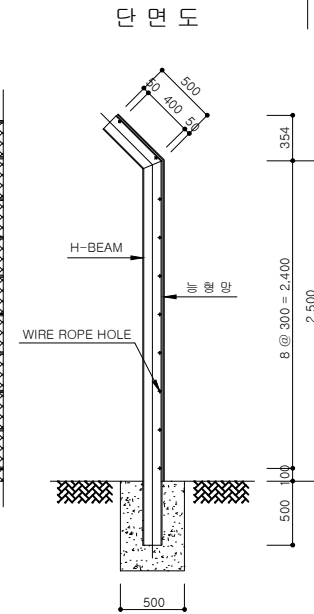


굿스틱낙석방지책 3000


KD-SPF-3000-S, 표준구간
KD-SPF-3000-E, 단부구간

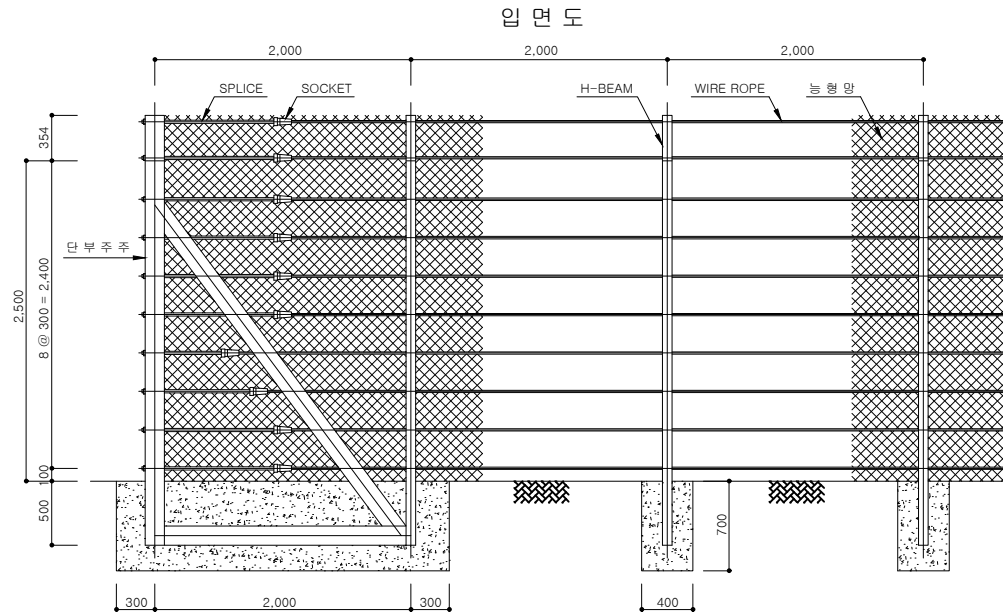


단부주주상세

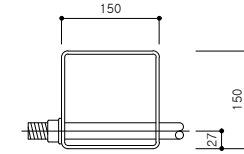


H-BEAM 상세

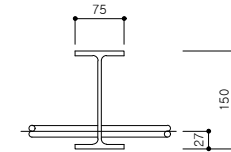

SPLICE 상세

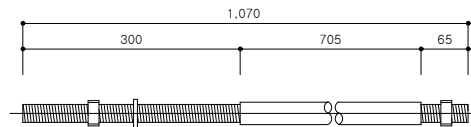

SOCKET 상세

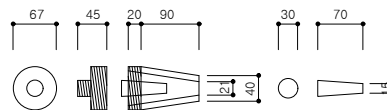

재 료 표					H2.5xW2.0
구분	품 명	규 격	단위	수량	비 고
표준구간	H-BEAM	150x75x5.0Tx7.0T	M	3.5	용융아연도금 KSD 3503 / SS275
	능형망	#8x58x58	m ²	6.0	PVC 코팅 KSD 7018 VS2종
	결속선	#12	M	2.0	PVC 코팅 KSD 7018 VS2종
	WIRE ROPE	φ18x3x7	M	20.0	아연도금 KSD 3514 G종Z
단부구간	단부주주	150x150x4.5T	M	9.0	용융아연도금 KSD 3568 SRT275
	능형망	#8x58x58	m ²	6.0	PVC 코팅 KSD 7018 VS2종
	결속선	#12	M	2.0	PVC 코팅 KSD 7018 VS2종
	WIRE ROPE	φ18x3x7	M	20.0	아연도금 KSD 3514 G종Z
	SPLICE	φ25x1070	EA	10.0	아연도금

도면명 Drawing Title		설 계 Design by	KUK D.M.F Co.Ltd	날짜/ DATE		도면번호 Drawing No.	
공사명 Project Title		제 도 Drawing by		축척/ SCALE	NONE		



주식회사극동

경북 영천시 도남공단3길 28-28
TEL:054)334-9192 FAX:054)334-9195