
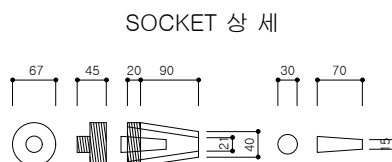


굿스틱낙석방지책 2500
 굿스틱낙석방지책 2500 단부

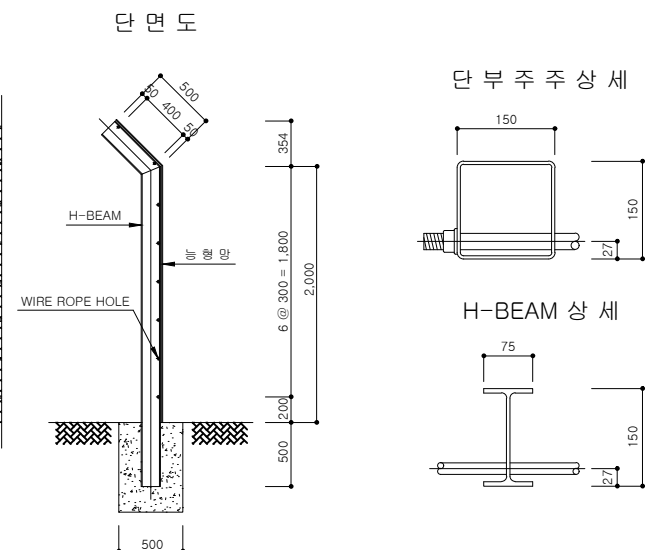

재 료 표						H2.5xW2.0
구분	품 명	규 격	단위	수량	비 고	
표준구간	H-BEAM	150x75x5.0Tx7.0T	M	3.0	용융아연도금 KSD 3503 / SS275	
	능형망	#8x58x58	m ²	5.0	PVC 코팅 KSD 7018 VS2종	
	결속선	#12	M	1.6	PVC 코팅 KSD 7018 VS2종	
	WIRE ROPE	φ18x3x7	M	16.0	아연도금 KSD 3514 G종Z	
단부구간	단부주주	150x150x4.5T	M	8.0	용융아연도금 KSD 3568 SRT275	
	능형망	#8x58x58	m ²	5.0	PVC 코팅 KSD 7018 VS2종	
	결속선	#12	M	1.6	PVC 코팅 KSD 7018 VS2종	
	WIRE ROPE	φ18x3x7	M	16.0	아연도금 KSD 3514 G종Z	
	SPLICE	φ25x1070	EA	8.0	아연도금	

도면명 Drawing Title		설 계 Design by	KUK D.M.F Co.Ltd	날 짜/ DATE		도면번호 Drawing No.	 주식회사 극동 경북 영천시 도남공단3길 28-28 TEL:054)334-9192 FAX:054)334-9195
공사명 Project Title		제 도 Drawing by		축척/ SCALE	NONE		